


29TH STREET

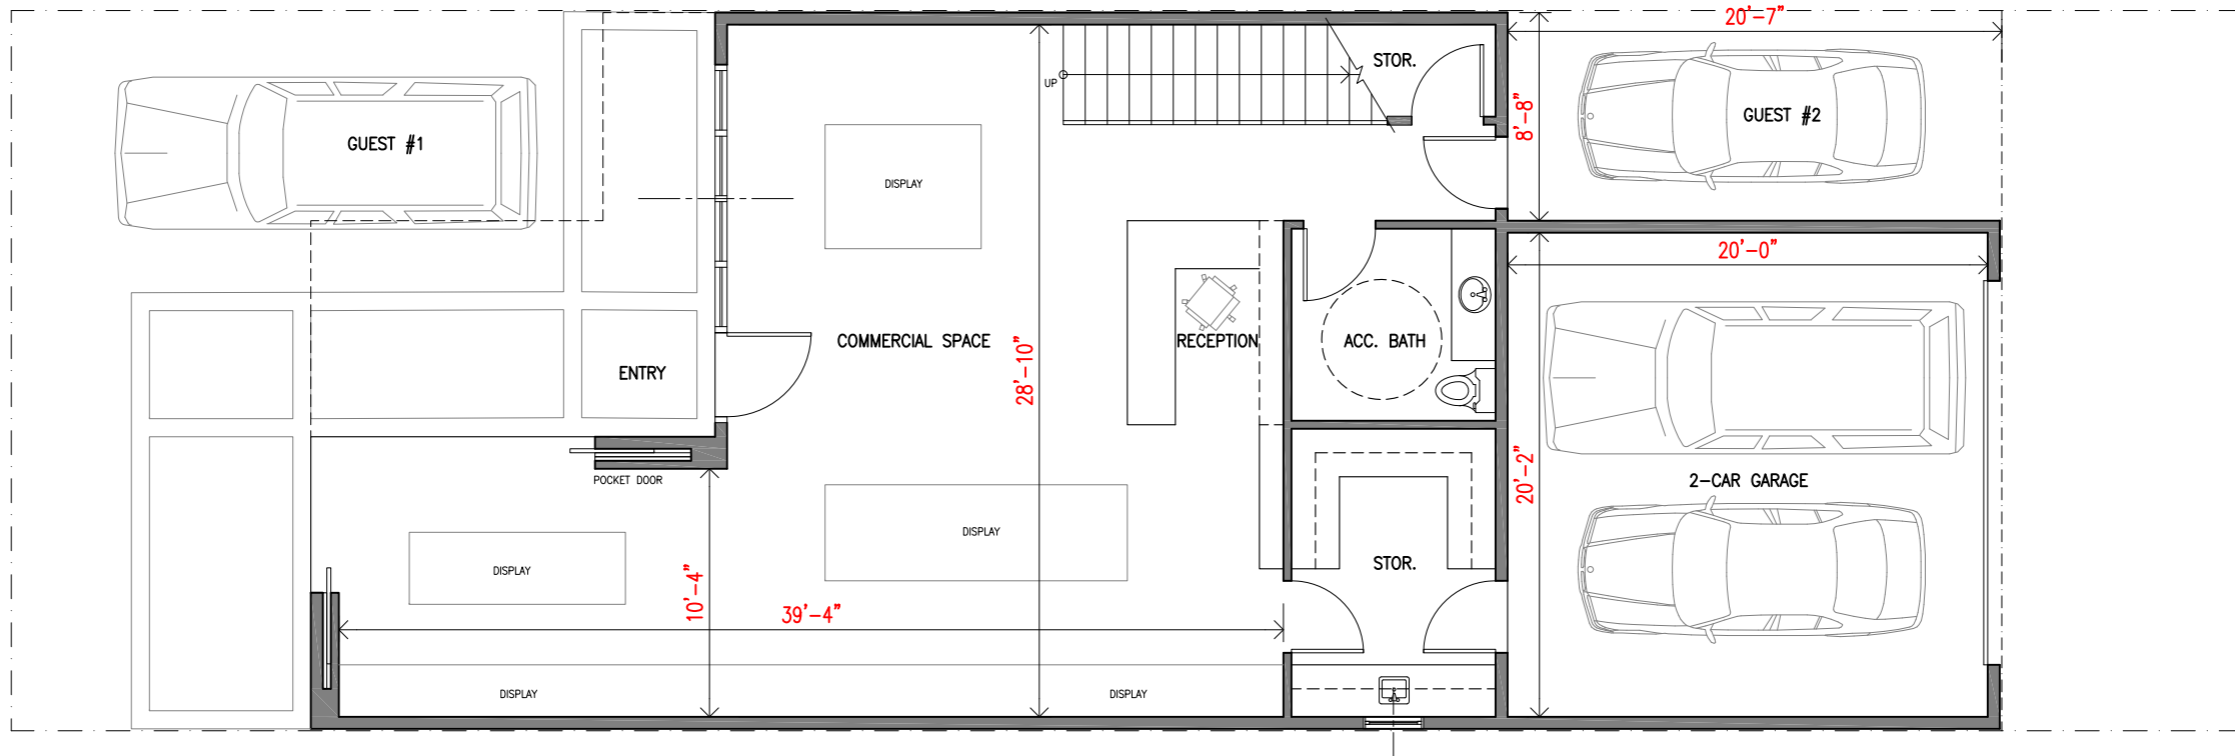

ALLEY


FIRST LEVEL FLOOR PLAN

421 29TH STREET

SCALE : 1/8"=1'-0"

BRANDON ARCHITECTS, INC.
714.754.4040

AREA		
788	3RD LEVEL	
1633	2ND FLOOR	
1189	1ST FLOOR	
434	GARAGE	
3610	TTL. LIV	3610
4044	TOTAL	

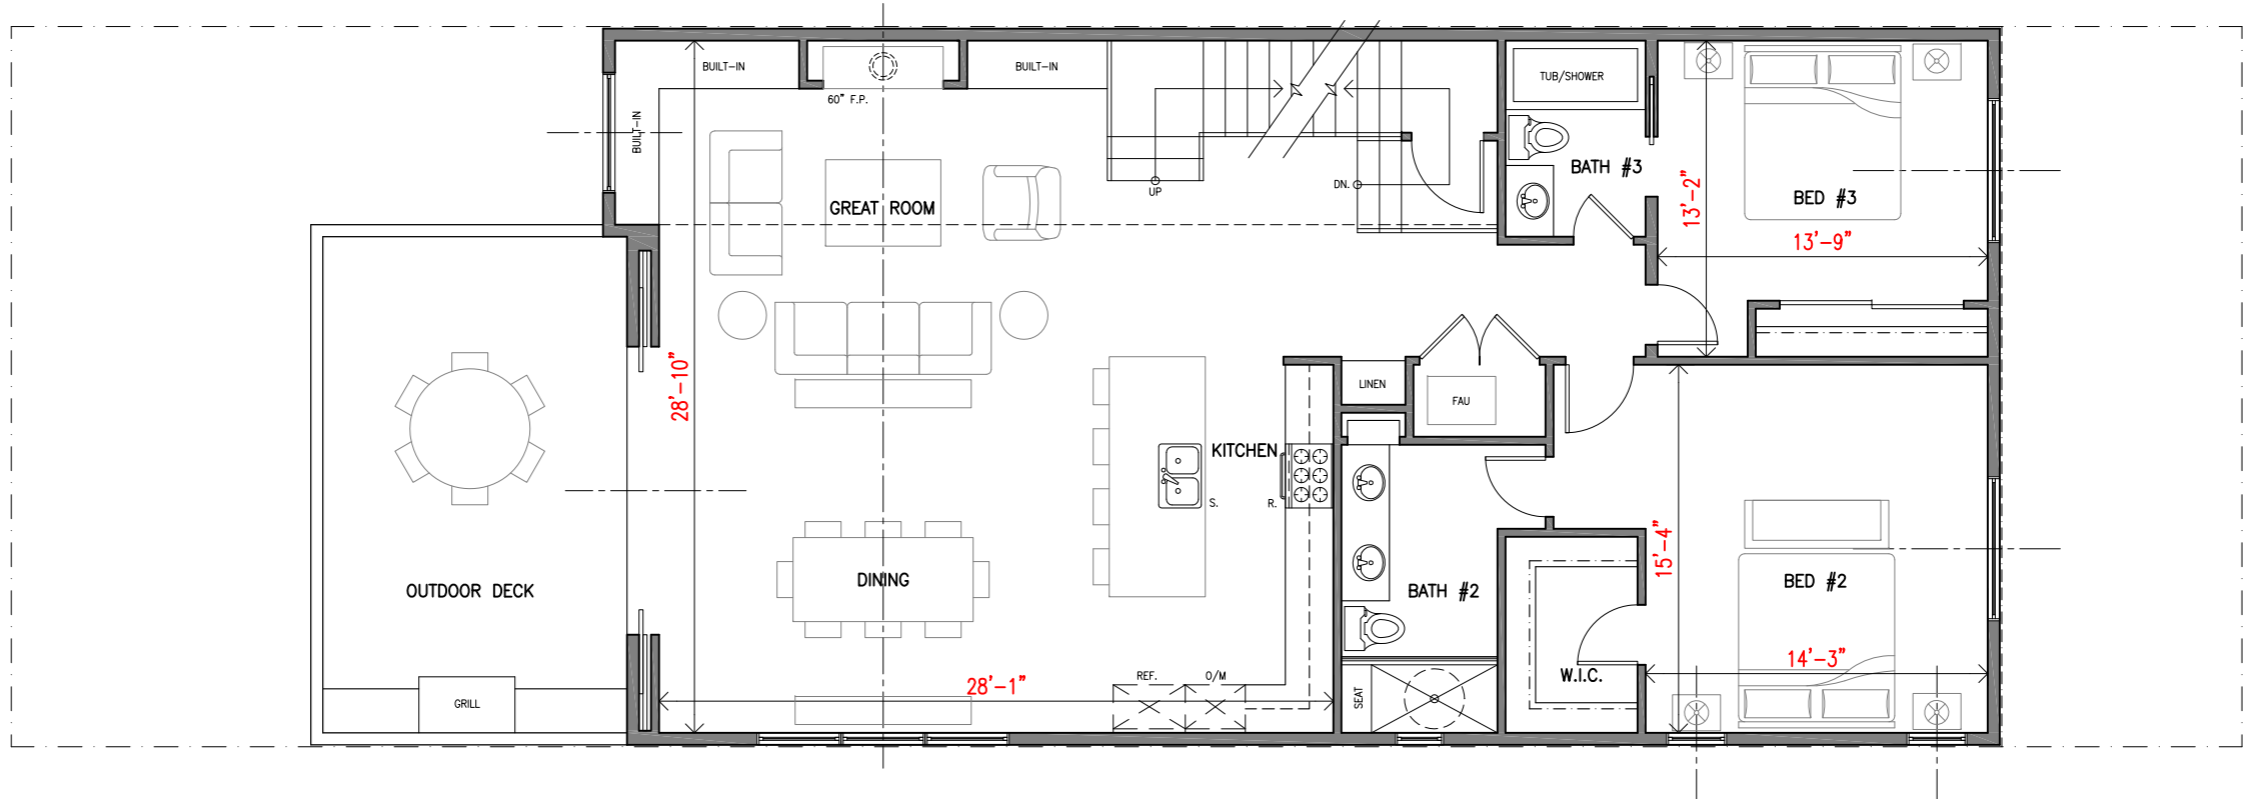


SECOND LEVEL FLOOR PLAN

421 29TH STREET

SCALE : 1/8"=1'-0"

BRANDON ARCHITECTS, INC.
714.754.4040

AREA		
788	3RD LEVEL	
1633	2ND FLOOR	
1189	1ST FLOOR	
434	GARAGE	
3610	TTL. LIV	3610
4044	TOTAL	

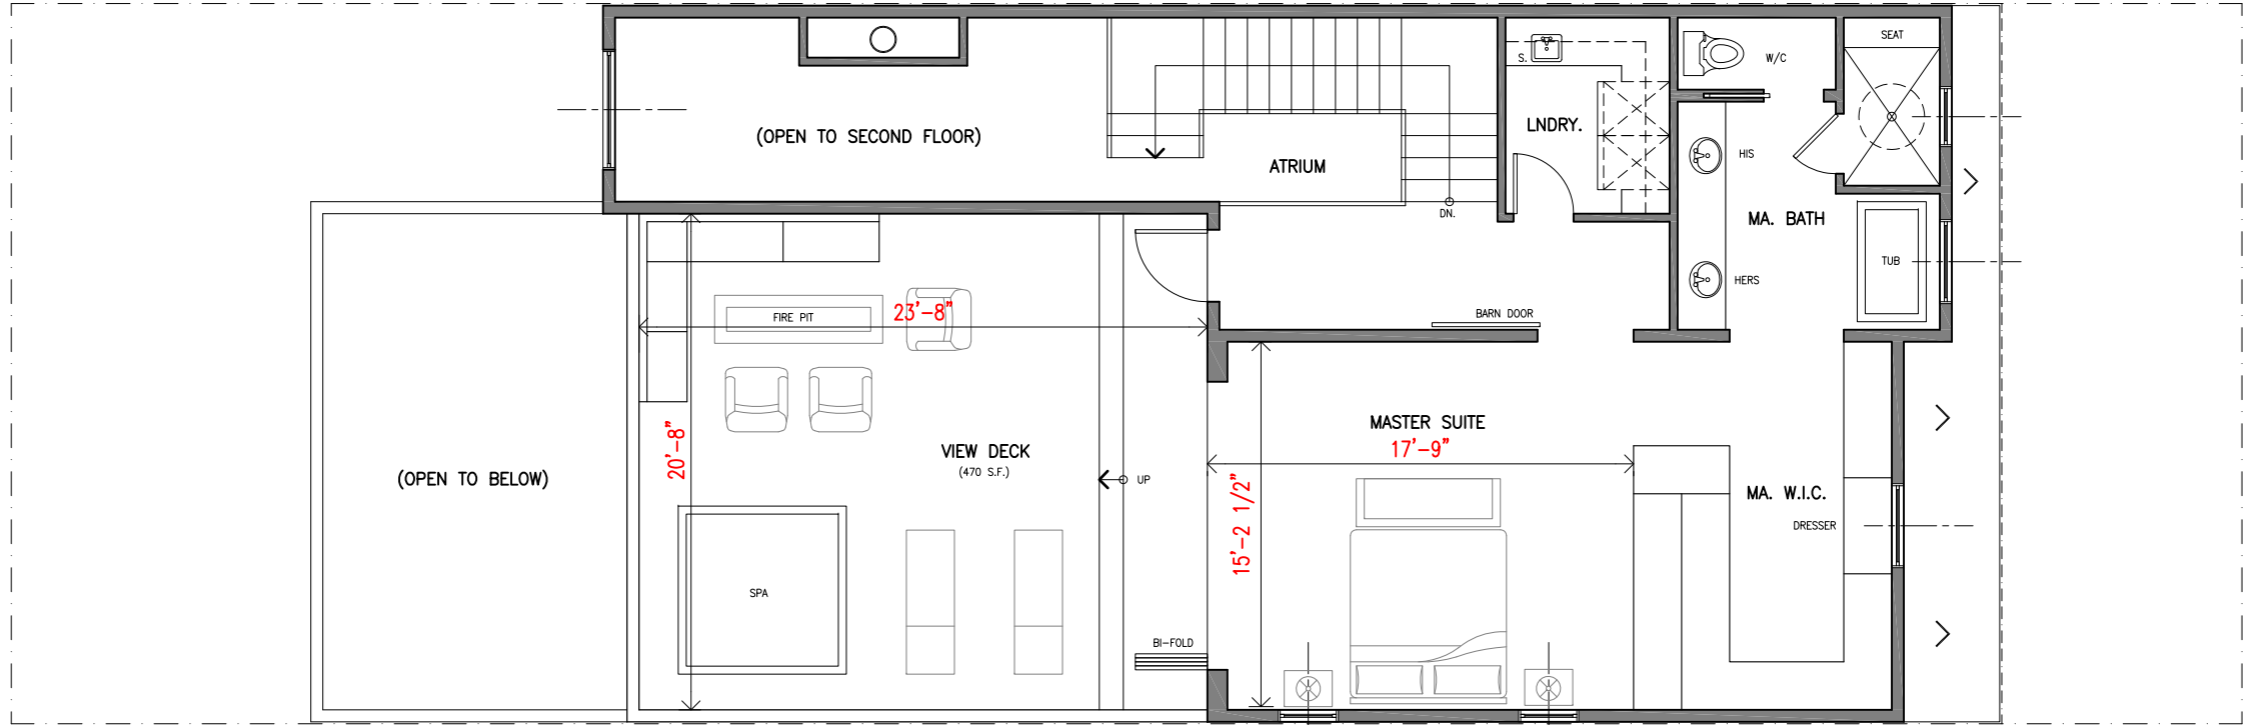

THIRD LEVEL FLOOR PLAN

421 29TH STREET

SCALE : 1/8"=1'-0"

BRANDON ARCHITECTS, INC.
714.754.4040

AREA		
788	3RD LEVEL	
1633	2ND FLOOR	
1189	1ST FLOOR	
434	GARAGE	
3610	TTL. LIV	3610
4044	TOTAL	