

FLOOR PLAN

SHEET NUMBER: A2


SET ISSUE DATE: 5 MAY 2021

PROJECT NUMBER: 2106

PLAN CHECK NUMBER: -

PURPOSE: REVIEW

SET REVISIONS:

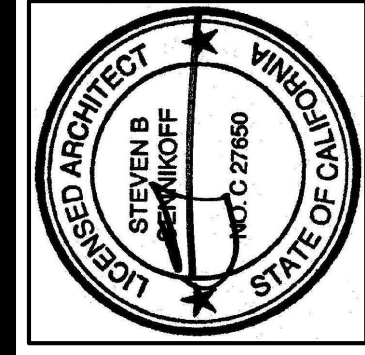


ACCESSORY DWELLING UNIT

BERK PROPERTIES


1589 ORANGE AVENUE
COSTA MESA, CALIFORNIA 92627

562.344.5438


5500 East 2nd Street, Suite 2
Long Beach, California 90803

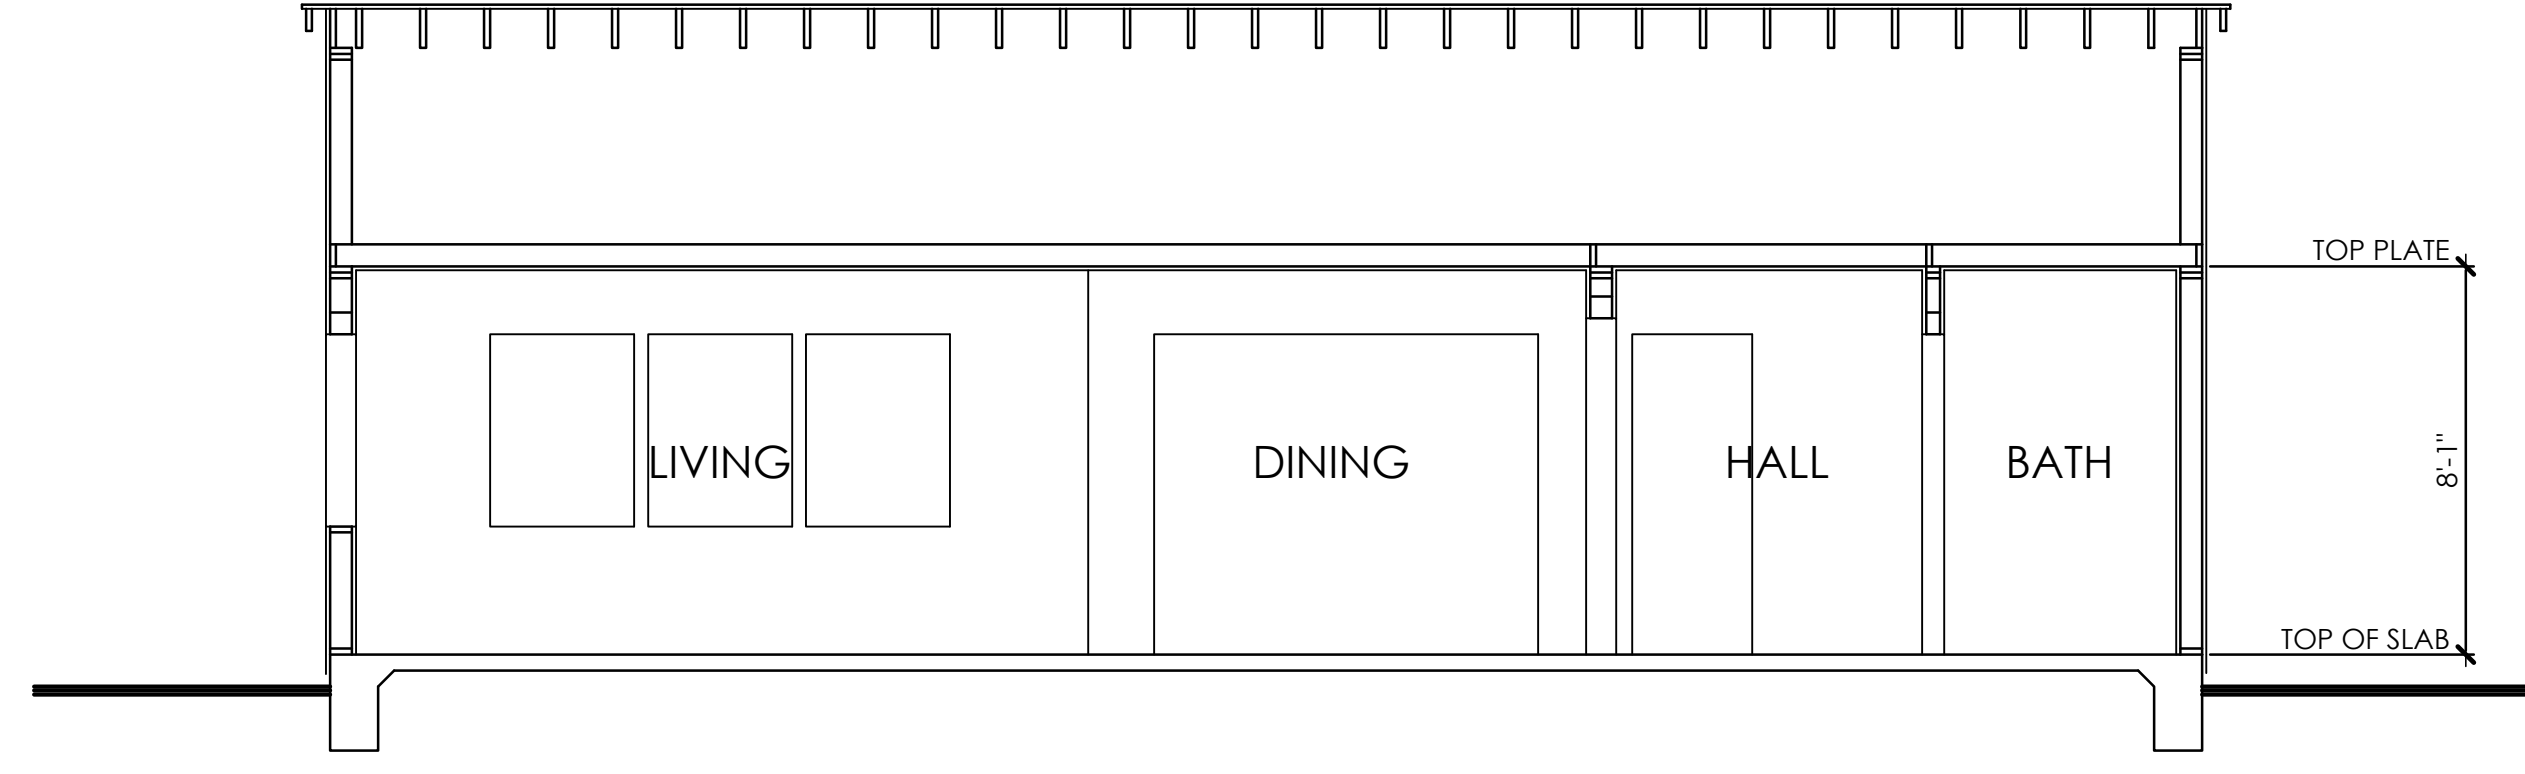

SECTION CC
SCALE: 1/4"=1'-0"

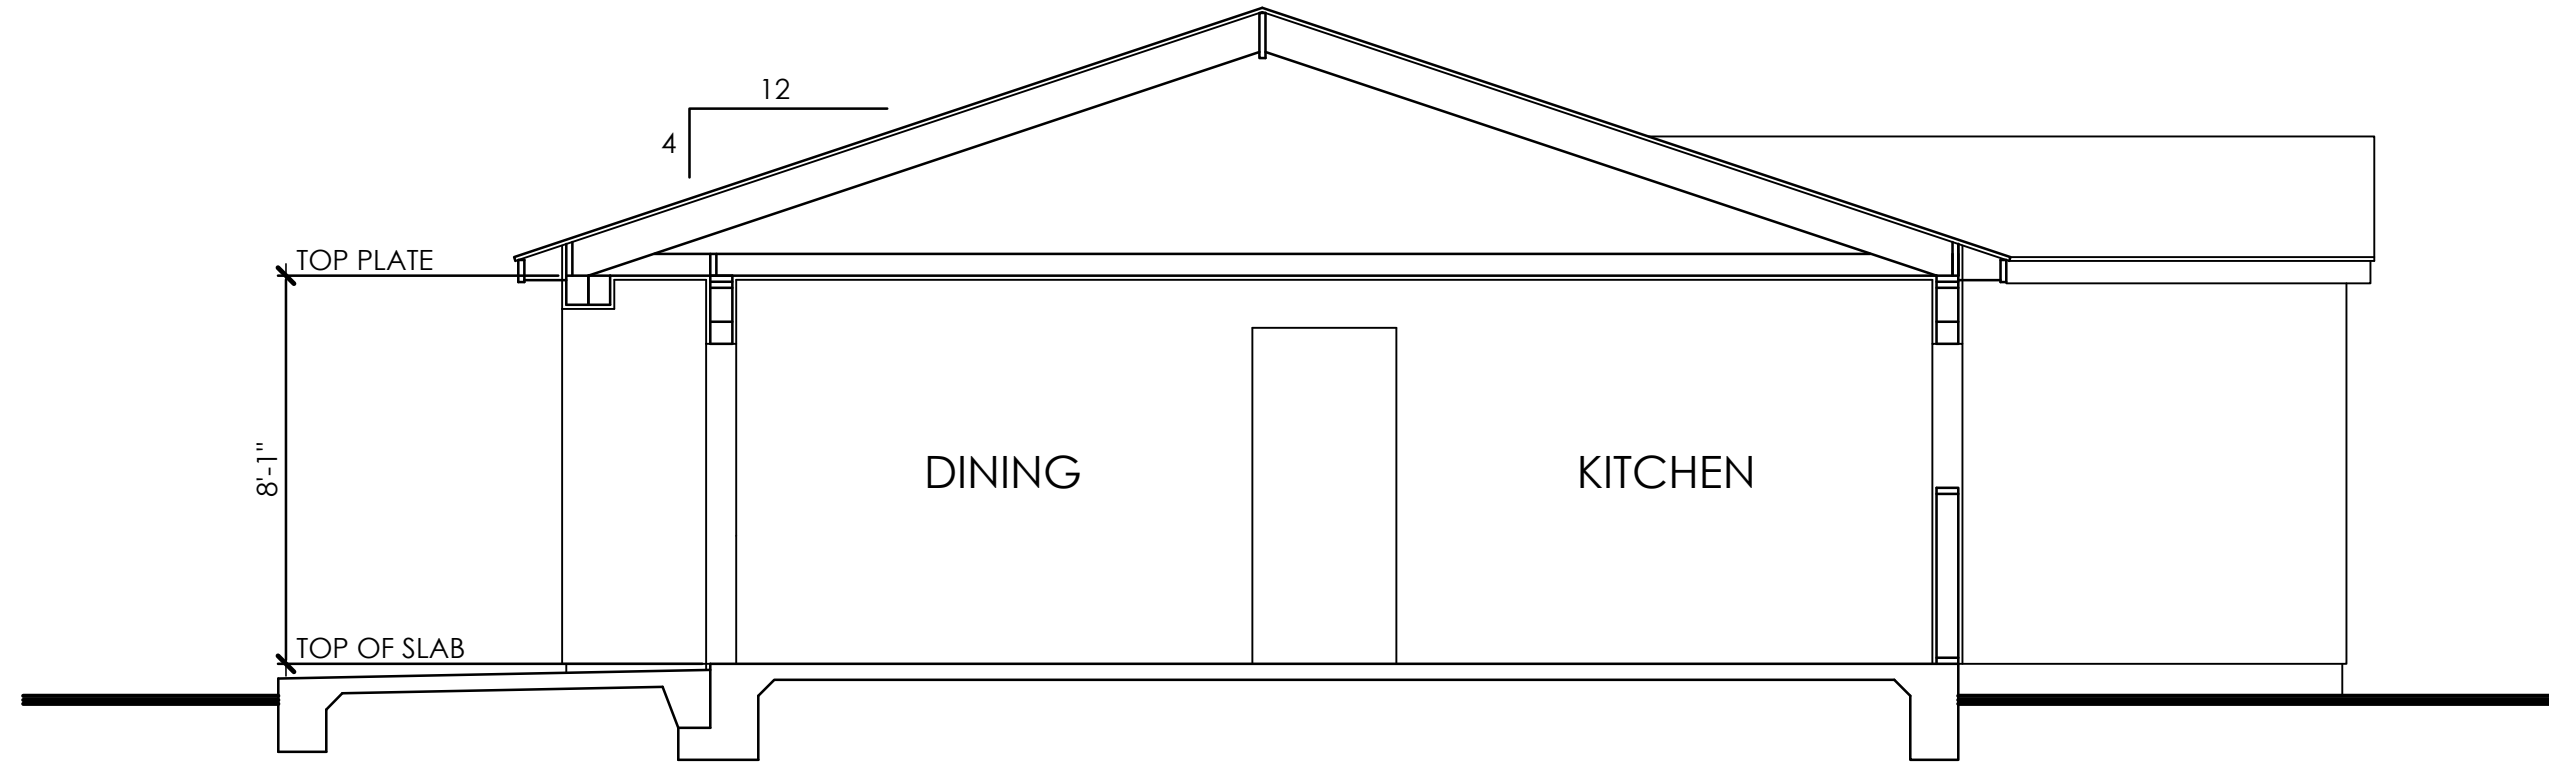

SECTION BB
SCALE: 1/4"=1'-0"

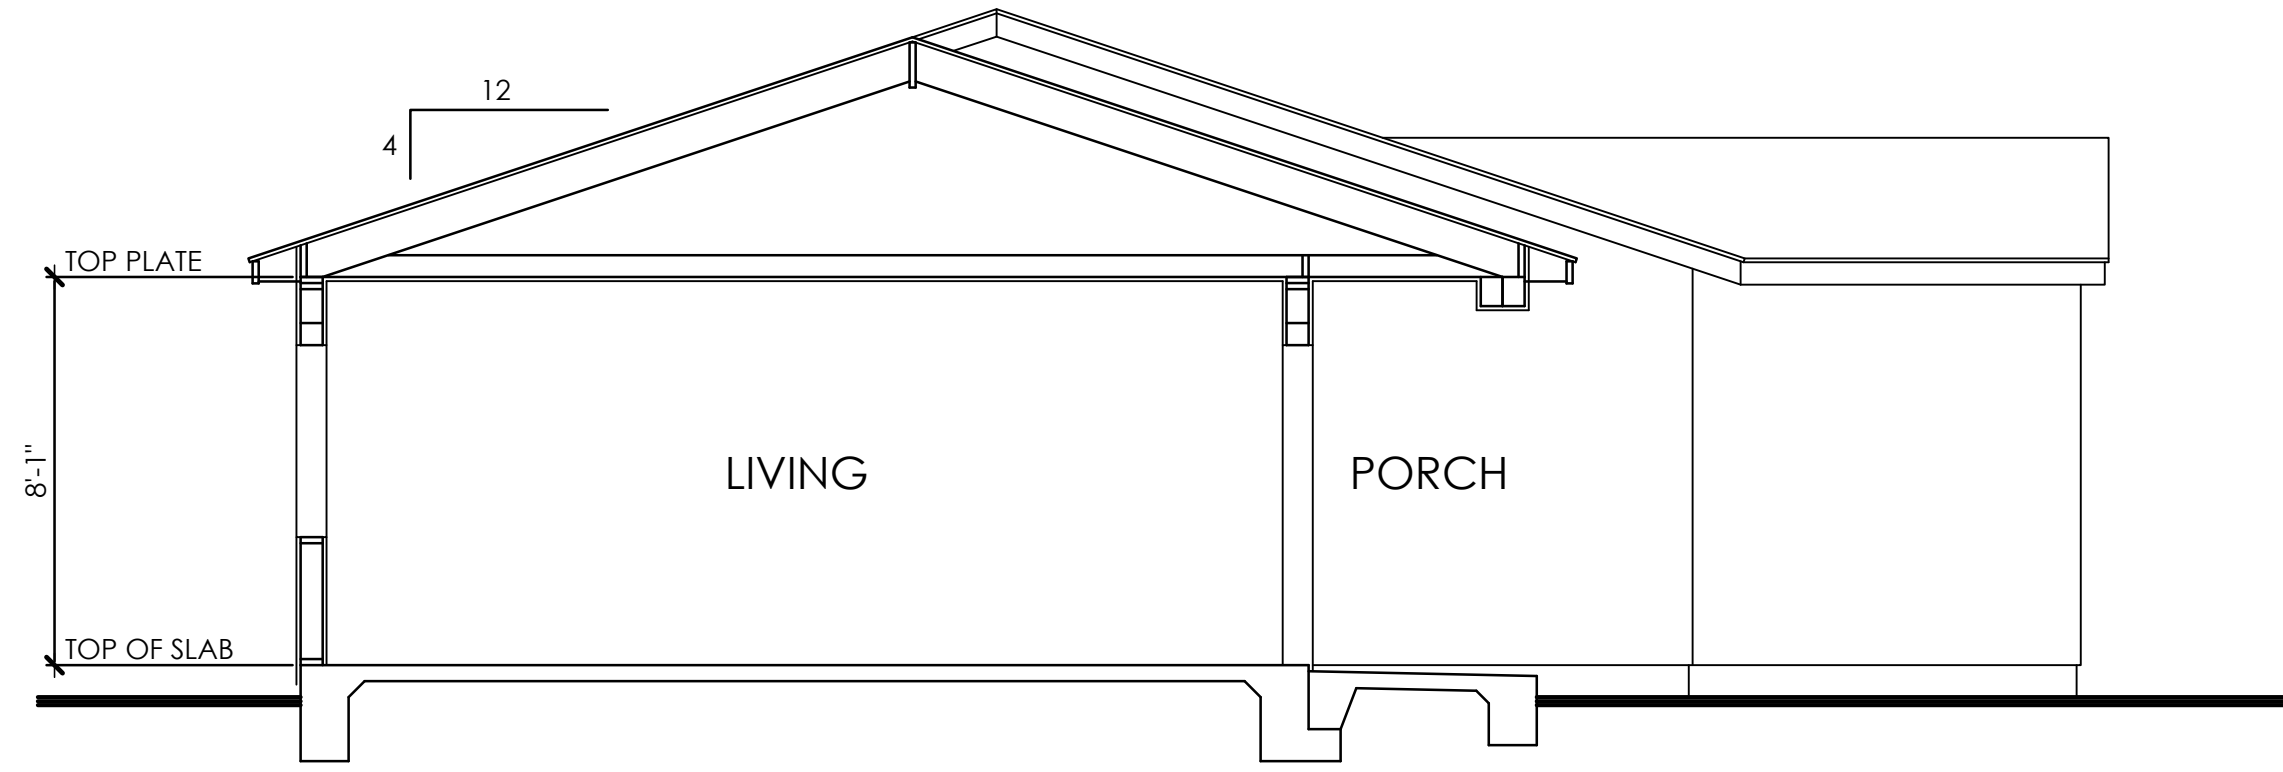

SECTION AA
SCALE: 1/4"=1'-0"

SECTIONS

SHEET NUMBER: A3

SET ISSUE DATE: 5 MAY 2021

PROJECT NUMBER: 2106

PURPOSE: REVIEW

SET REVISIONS:


ACCESSORY DWELLING UNIT


BERK PROPERTIES

1589 ORANGE AVENUE
COSTA MESA, CALIFORNIA 92627


562.344.5438

5500 East 2nd Street, Suite 2
Long Beach, California 90803

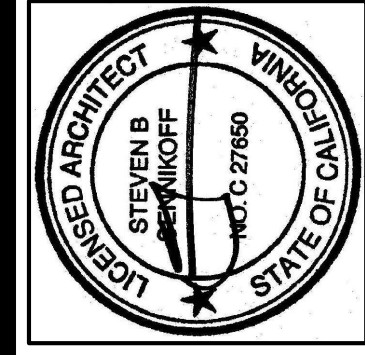


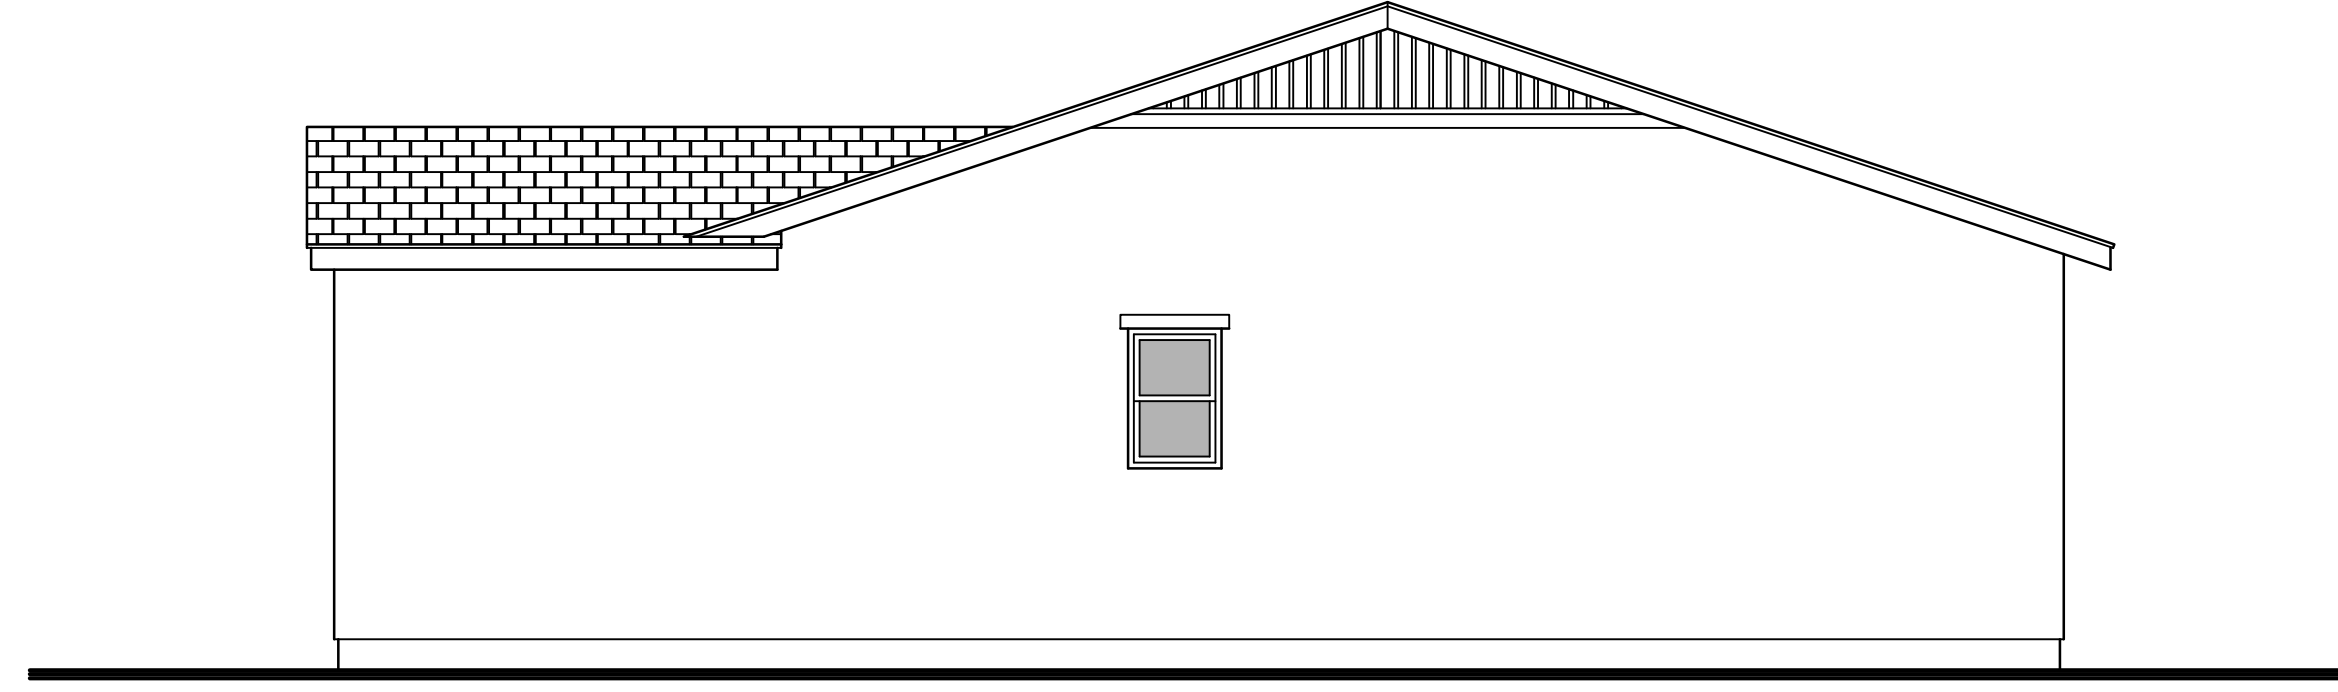


NORTH ELEVATION
SCALE: 1/4"=1'-0"

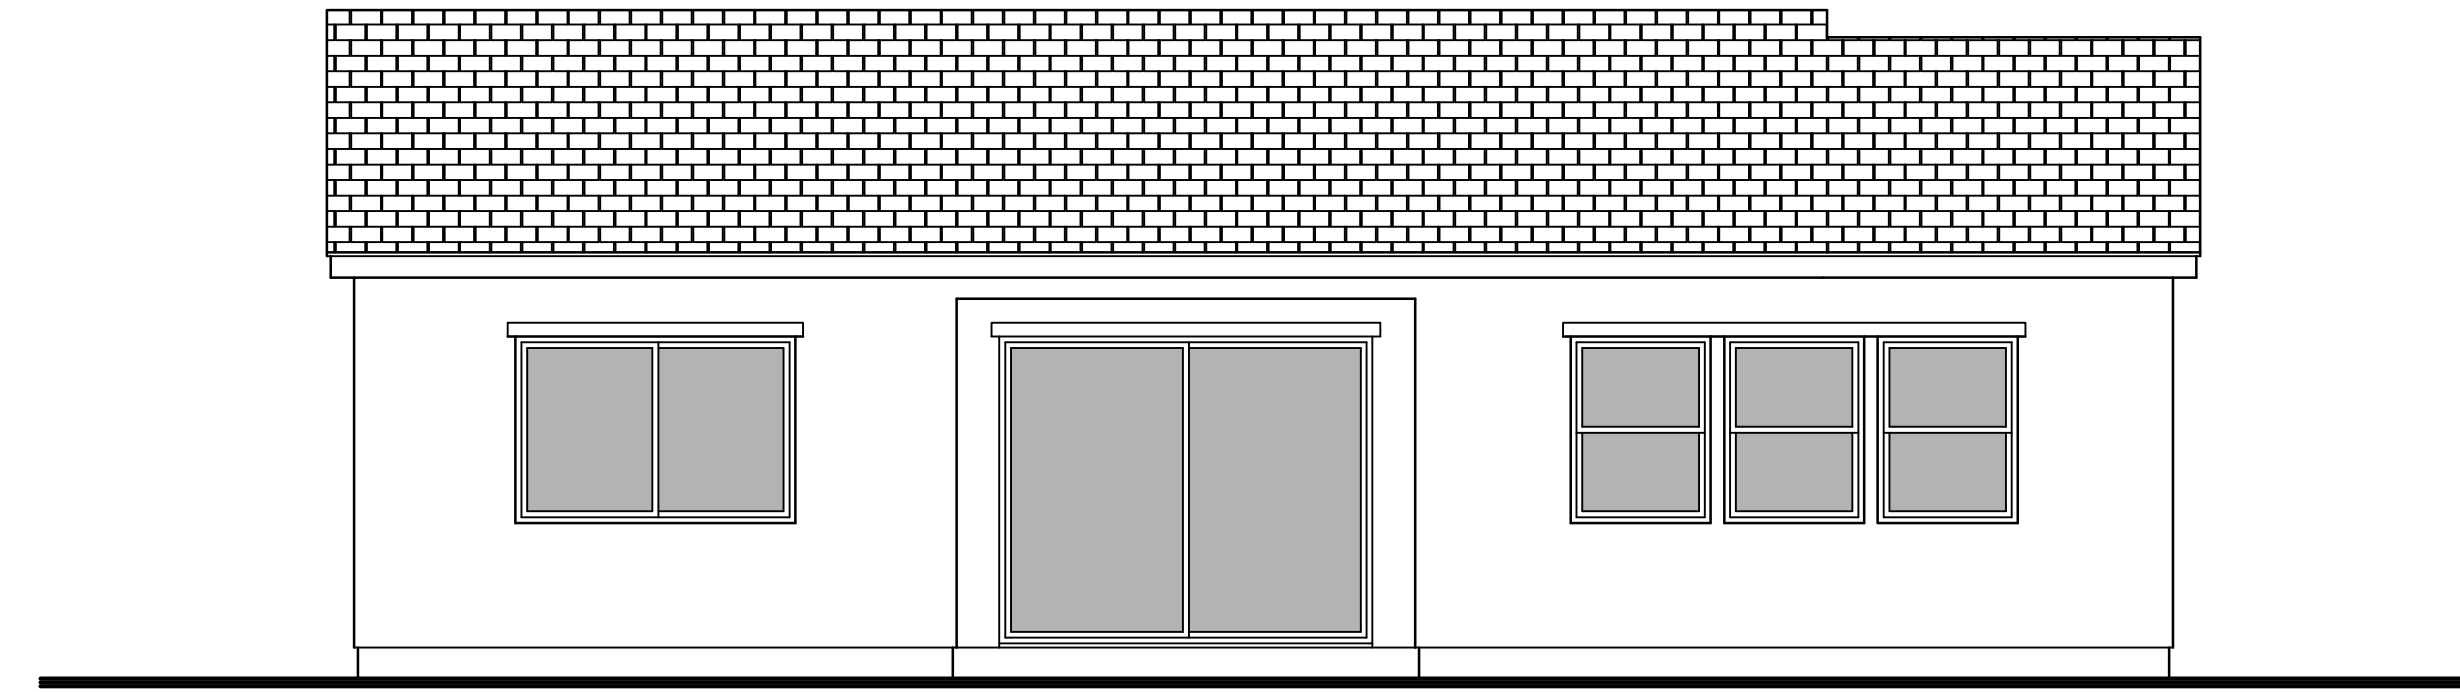

WEST ELEVATION
SCALE: 1/4"=1'-0"

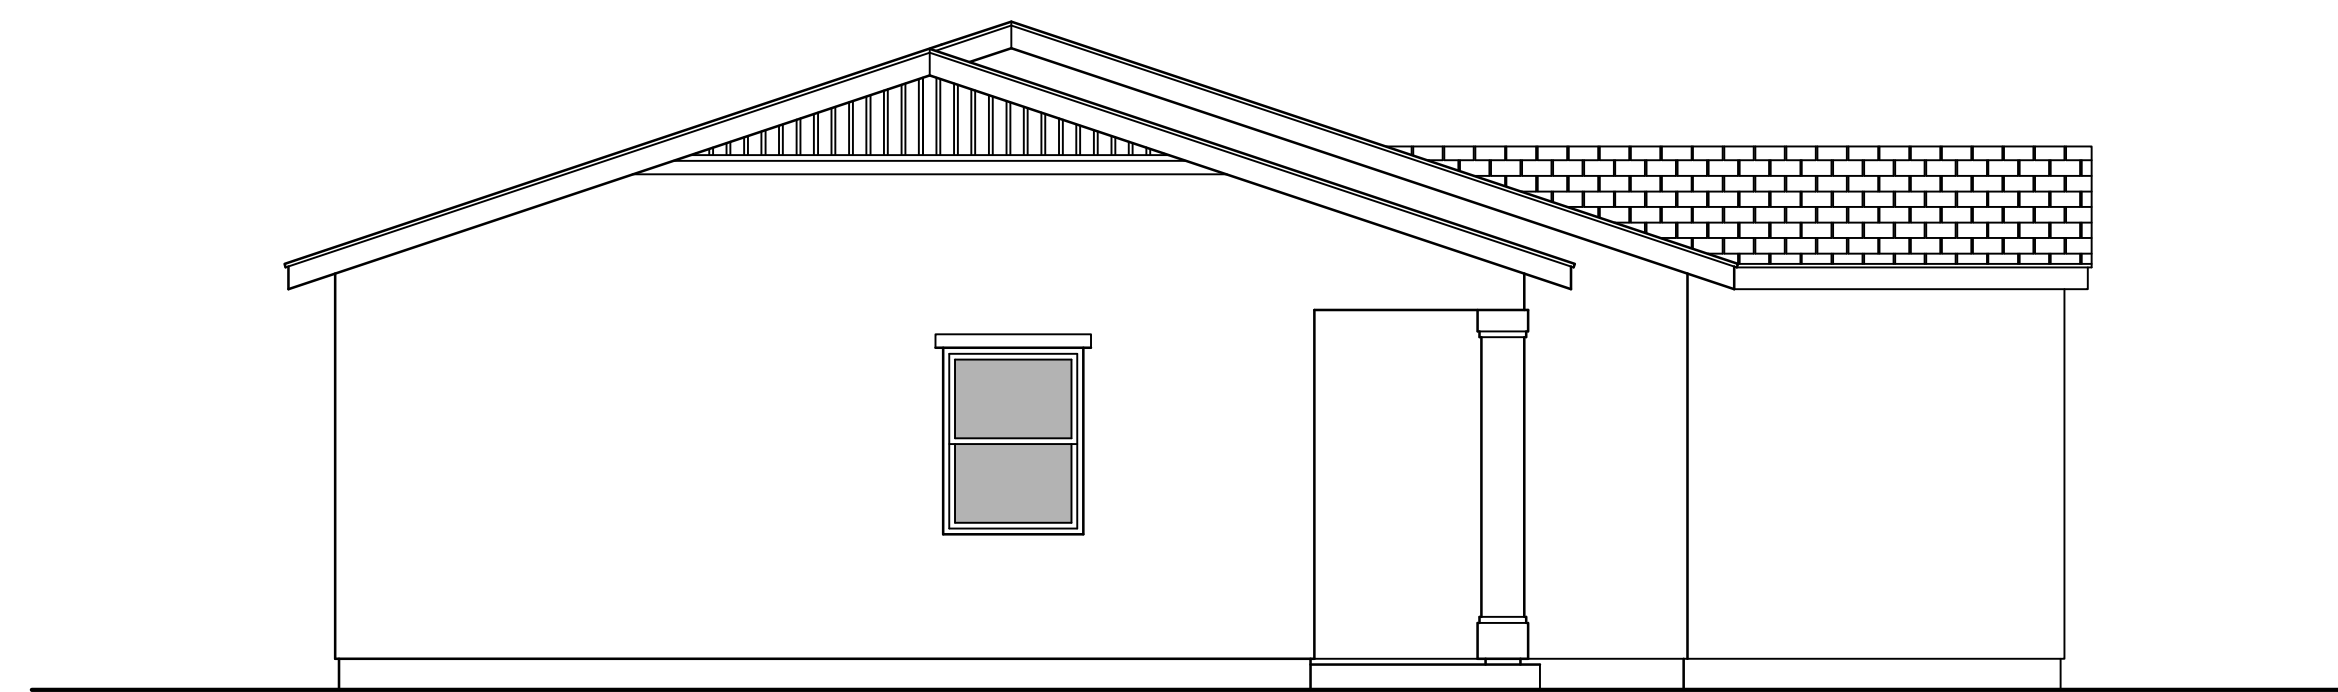


SOUTH ELEVATION
SCALE: 1/4"=1'-0"

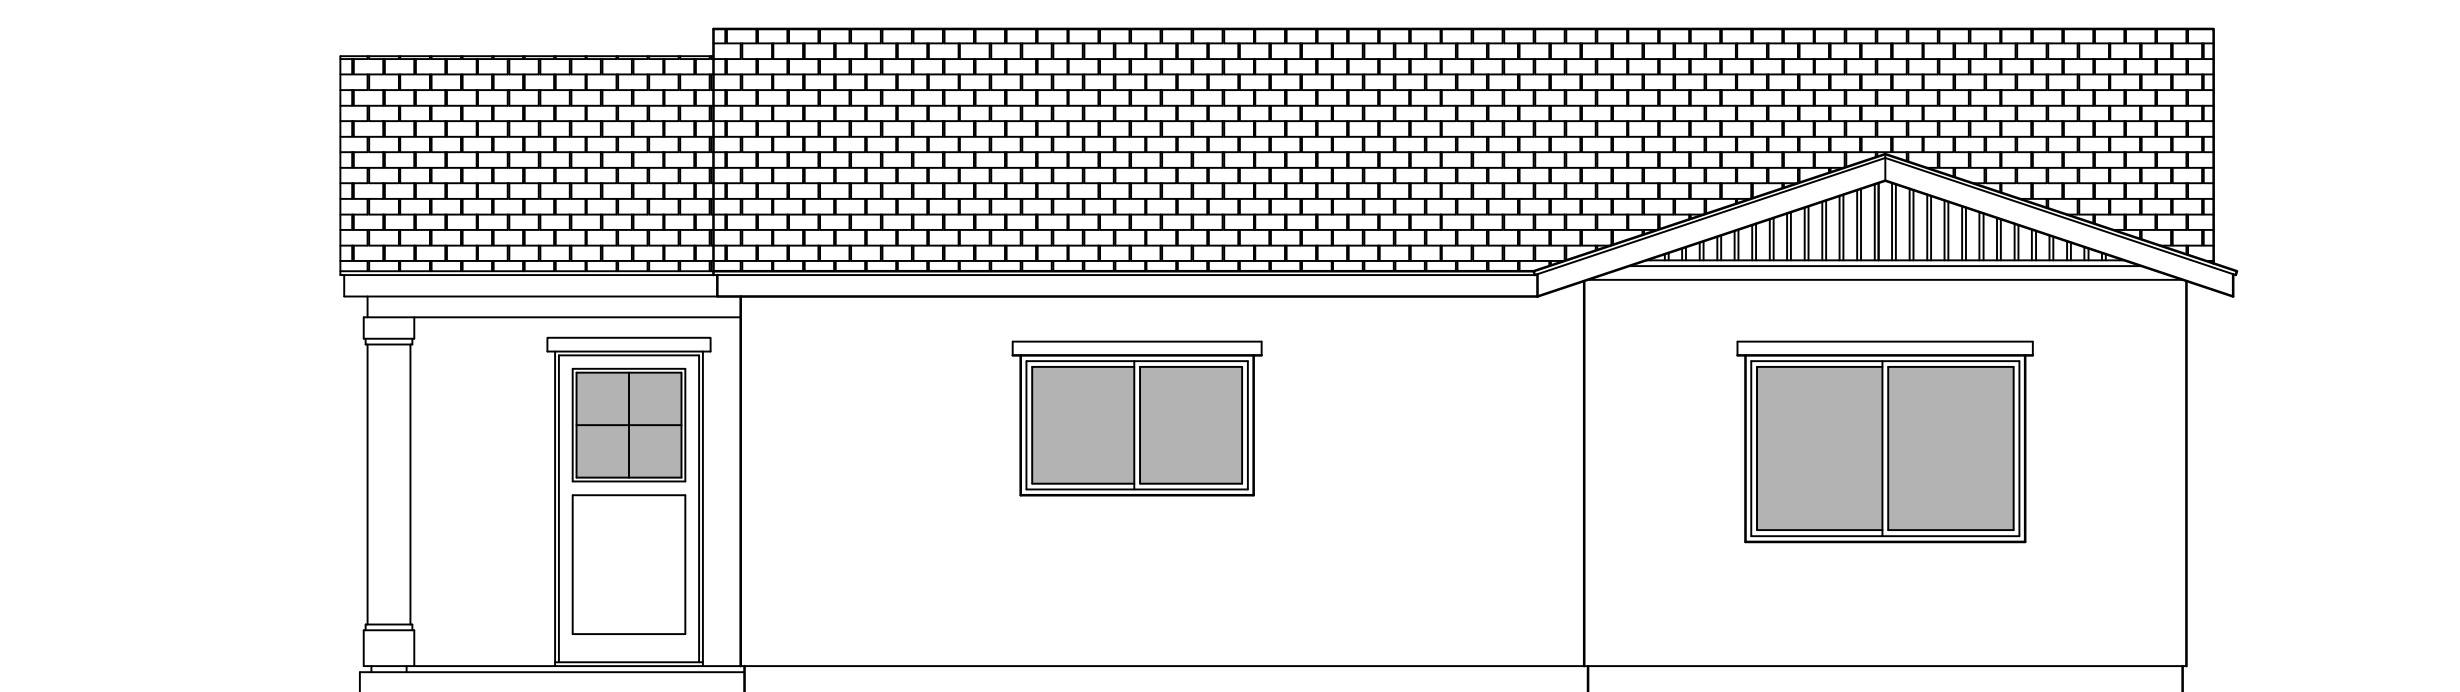

EAST ELEVATION
SCALE: 1/4"=1'-0"

ELEVATIONS

SHEET NUMBER	SET ISSUE DATE	PLAN CHECK NUMBER	SET REVISIONS
A4	5 MAY 2021		
PROJECT NUMBER	PURPOSE		
2106	REVIEW		

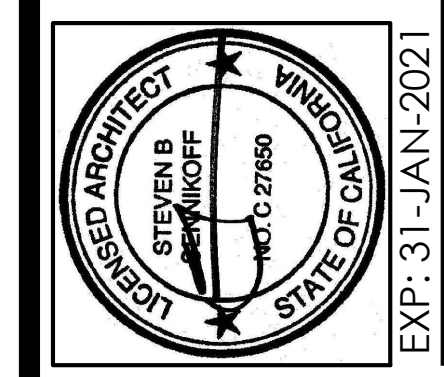

ACCESSORY DWELLING UNIT

BERK PROPERTIES

1589 ORANGE AVENUE
COSTA MESA, CALIFORNIA 92627

562.344.5438

5500 East 2nd Street, Suite 2
Long Beach, California 90803