


LOWER LEVEL PLAN


SCALE: 3/16" = 1'-0"

STUDIO UNIT
401 JASMINE AVENUE

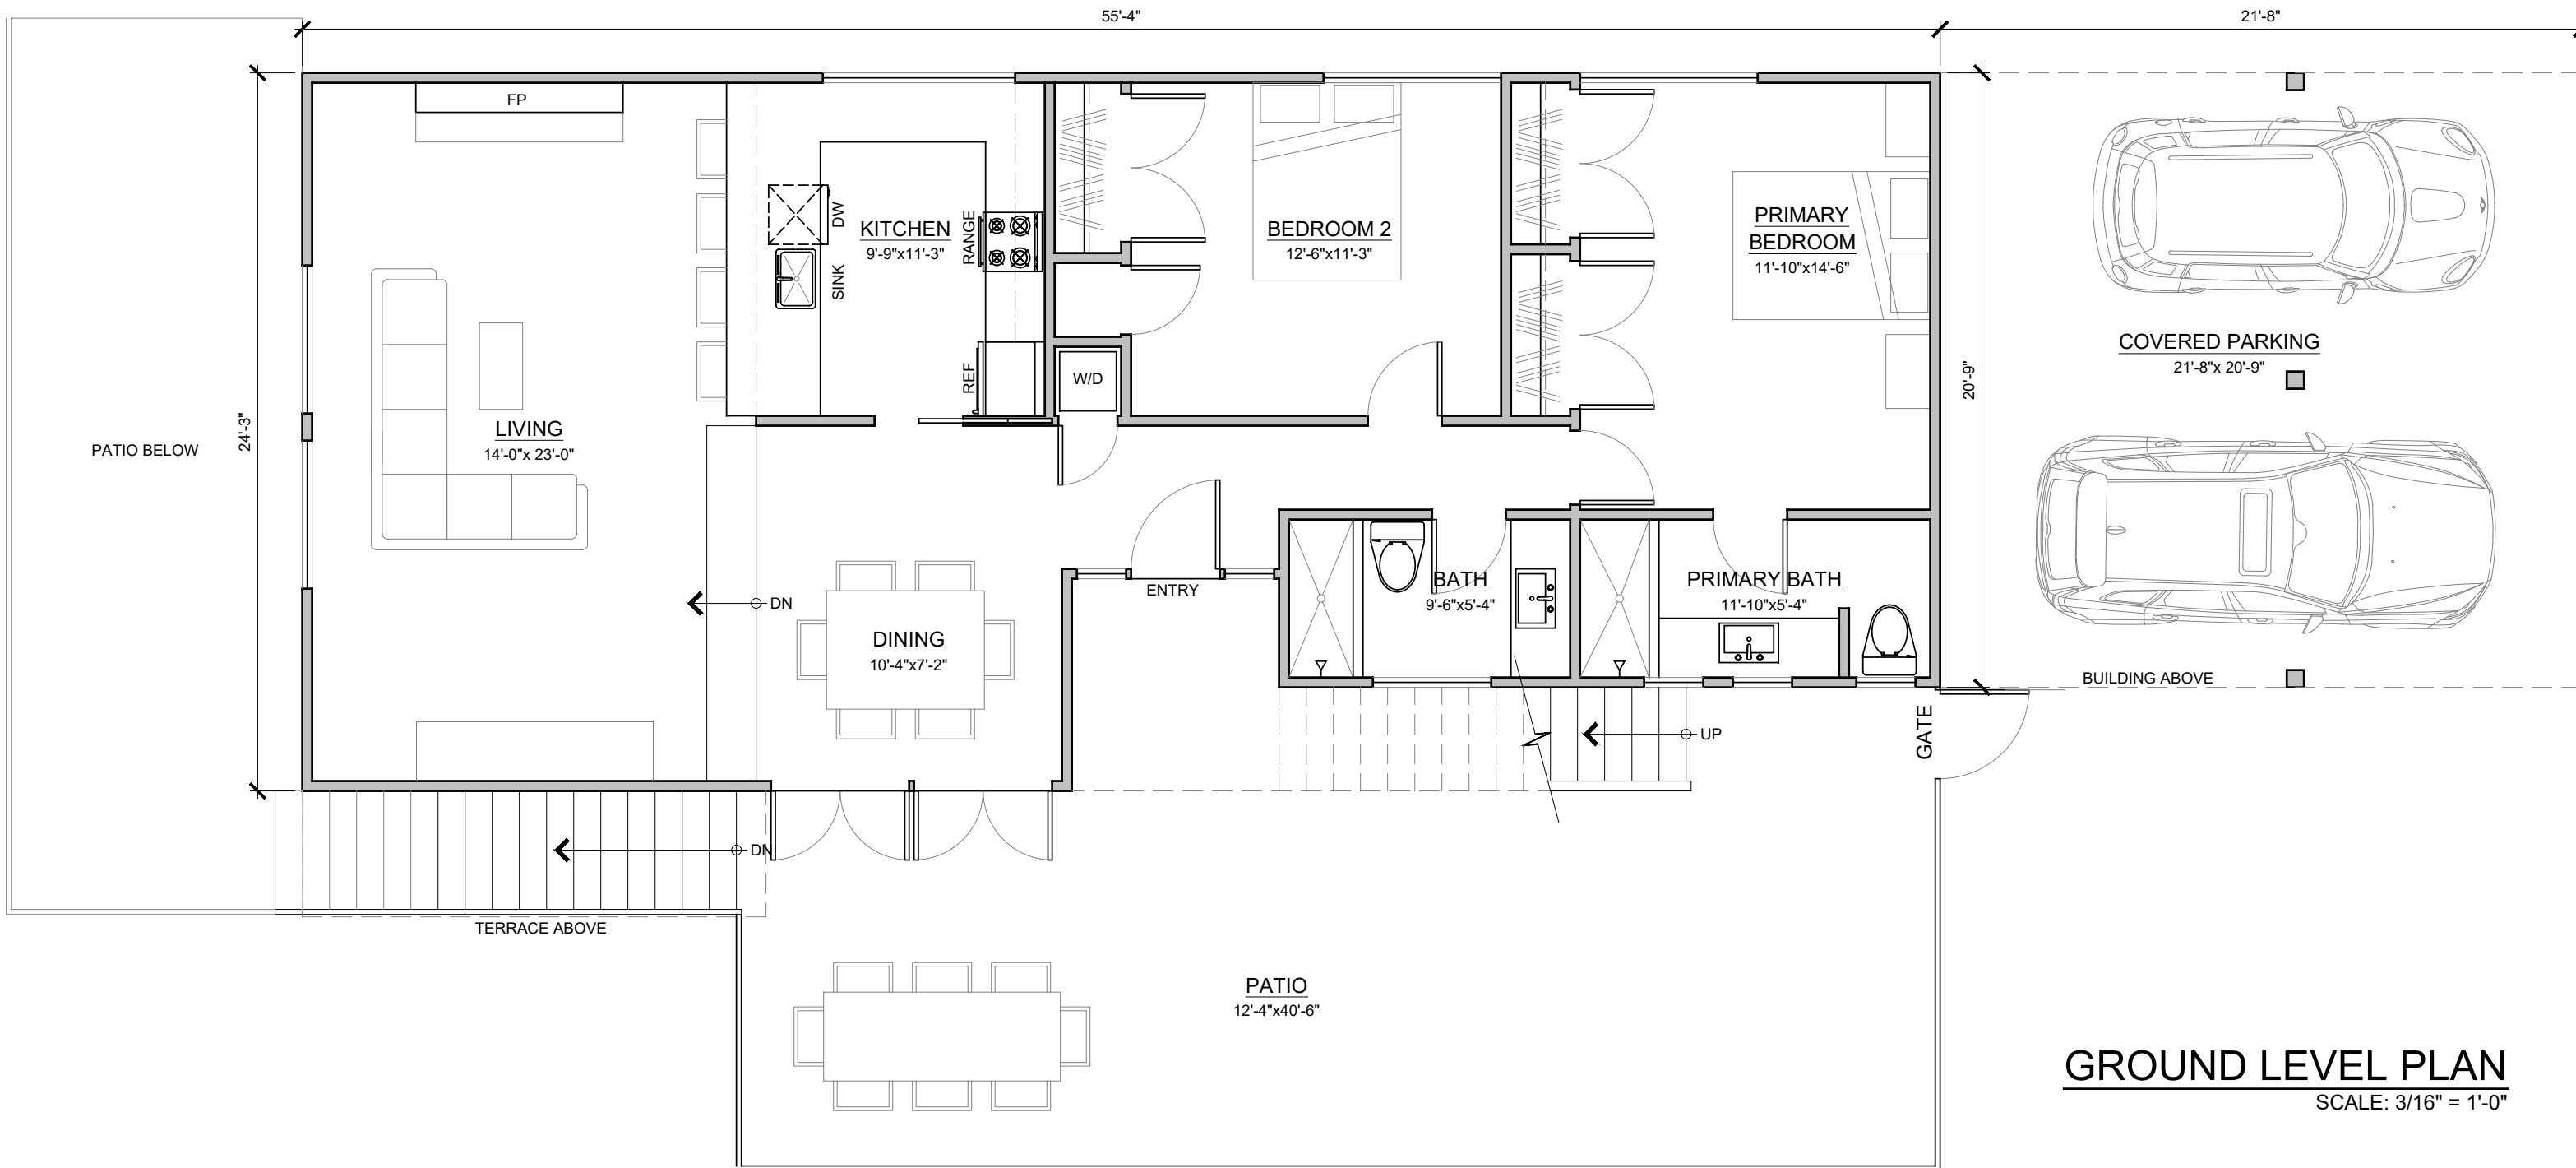

GROUND LEVEL PLAN
 SCALE: 3/16" = 1'-0"

2 BEDROOM 2 BATH UNIT
401 JASMINE AVENUE

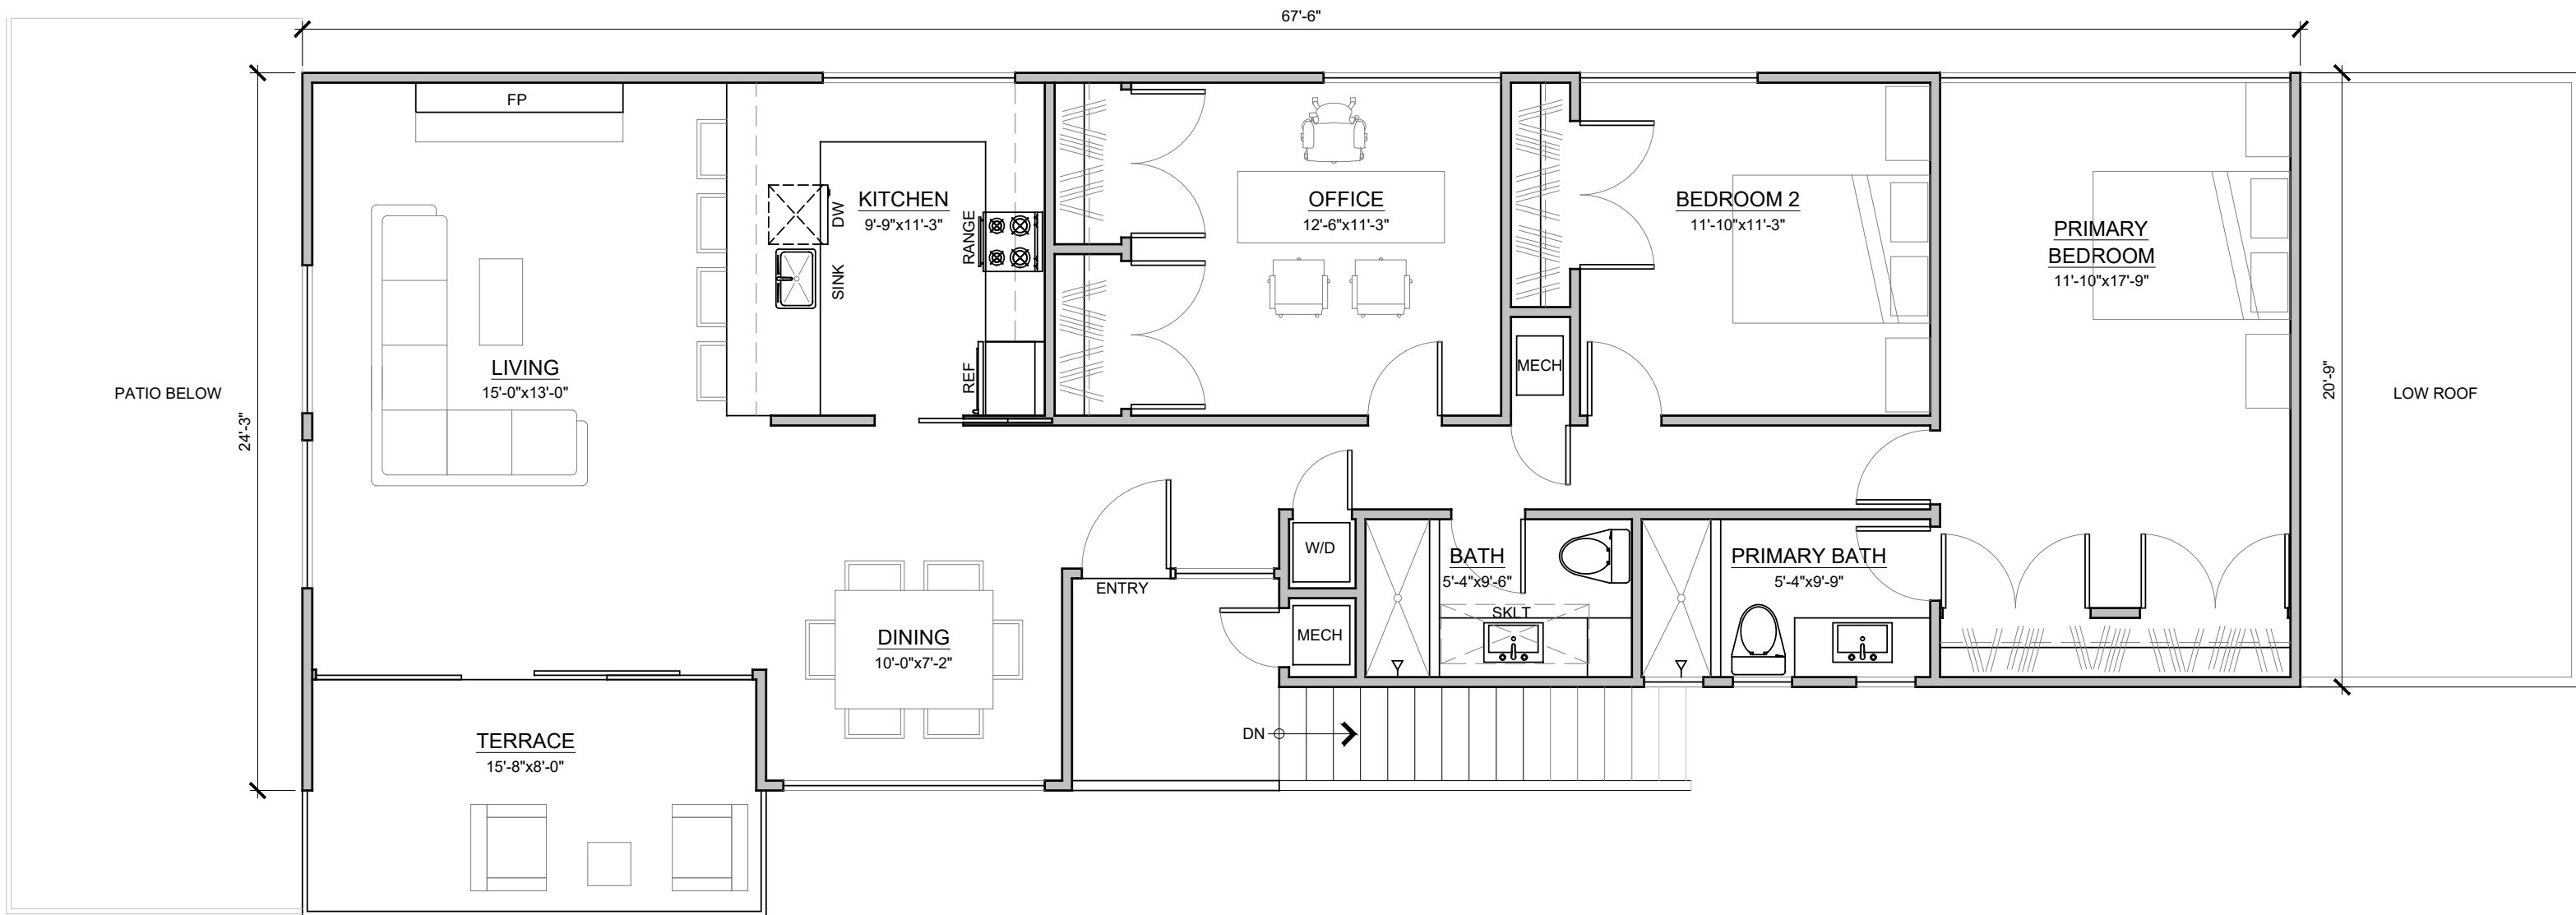

UPPER LEVEL PLAN
 SCALE: 3/16" = 1'-0"

3 BEDROOM 2 BATH UNIT
401 JASMINE AVENUE